TOWN OF LOS GATOS

BICYCLE AND PEDESTRIAN IMPROVEMENT

(KENNEDY ROAD)

PROJECT NO. 19-813-0231



VICINITY MAP

ABBREVIATIONS

AC	ASPHALT CONCRETE	PSE	PUBLIC SERVICE EASEMENT
BC	BACK OF CURB	PUE	PUBLIC UTILITY EASEMENT
CATV	CABLE TELEVISION	PVC	POLYVINYL CHLORIDE
CB	CATCH BASIN	R	RADIUS
C/L	CENTERLINE	RCP	REINFORCED CONCRETE PIPE
CO	CLEANOUT	RIM	RIM ELEVATION
CY	CUBIC YARD	R/W	RIGHT-OF-WAY
DIA	DIAMETER	S	SLOPE
DWY	DRIVEWAY	SD	STORM DRAIN
(E)	EXISTING	SDR	STANDARD DIMENSION RATIO
ĖĠ	EXISTING GRADE	SF	SQUARE FEET
ELEC	ELECTRICAL	SS	SANITARY SEWER
EP	EDGE OF PATH	STD	STANDARD
FC	FACE OF CURB	S/W	SIDEWALK
FG	FINISHED GRADE	TC	TOP OF CURB
FH	FIRE HYDRANT	TELE	TELEPHONE
FL	FLOW LINE	TLG	TOWN OF LOS GATOS
FT	FEET	TW	TOP OF WALL
G	GAS	TYP	TYPICAL
GB	GRADE BREAK	VCP	VITRIFIED CLAY PIPE
IN	INCH	W	WATER
INV	INVERT ELEVATION	WM	WATER METER
LAT	LATERAL	WS	WATER SERVICE
LG	LIP OF GUTTER	WV	WATER VALVE
MAX	MAXIMUM	XING	CROSSING
MH	MANHOLE		
MIN	MINIMUM		
MPH	MILES PER HOUR		
N.T.S.	NOT TO SCALE		
O.C.	ON CENTER		
O.D.	OUTSIDE DIAMETER		
PG&E	PACIFIC GAS & ELECTRIC COMPANY		
PL	PROPERTY LINE		
PR	PROPOSED		

SHEET INDEX

<u>TITLE</u>	SHEET
TITLE SHEET	1.1
EXISTING CONDITIONS	2.1-2.4
PROPOSED SITE PLAN	3.1-3.4

LEGEND

EXISTING		PROPOSED	
	MAJOR CONTOUR		MAJOR CONTOUR
	MINOR CONTOUR ROW/PROPERTY LINE		MINOR CONTOUR ROW/PROPERTY LINE
	BUILDING LINE		BUILDING LINE
	CENTERLINE		CENTERLINE
	CURB & GUTTER		CURB & GUTTER
-0-0-0-0-	FENCELINE	-000	FENCELINE - WOOD
SS	SANITARY SEWER	ss	SANITARY SEWER
LAT	SANITARY SEWER LATERAL	LAT	SANITARY SEWER LATERAL
	WALL LINE		WALL LINE

	WALL LINE		WALL LINE
	SOFTSCAPE (GRASS)		SOFTSCAPE (GRASS)
	HARDSCAPE (BRICK/PAVERS)		HARDSCAPE (BRICK/PAVERS)
ш	AREA DRAIN	III	AREA DRAIN
_o ctv	CABLE UTILITY BOX	□ctv	CABLE UTILITY BOX
C1-1 _e	CORE LOCATION AND NUMBER	C1-1 ₆	CORE LOCATION AND NUMBER
WIII	DRAIN INLET	win	DRAIN INLET
_n ebx	ELECTRIC UTILITY BOX	_ebx	ELECTRIC UTILITY BOX
- -≭	ELECTROLIER	← ≭	ELECTROLIER
	UTILITY POLE	•	UTILITY POLE
_a fdc	FIRE DEPARTMENT CONNECTION	"fdc	FIRE DEPARTMENT CONNECTION
+0+	FIRE HYDRANT	+0+	FIRE HYDRANT
。gv	GAS METER	_o gv	GAS METER
₃gm	GAS VALVE	₌gm	GAS VALVE
hcr	HANDICAP ACCESSIBLE RAMP	hcr	HANDICAP ACCESSIBLE RAMP
_o icv	IRRIGATION CONTROL VALVE	_u icv	IRRIGATION CONTROL VALVE
°sco	SANITARY SEWER CLEANOUT	。 sco	SANITARY SEWER CLEANOUT
S	SEWER MANHOLE	S	SEWER MANHOLE
-	SIGN	т	SIGN
*	SITE LIGHT	*	SITE LIGHT
(STORM DRAIN MANHOLE	(D)	STORM DRAIN MANHOLE
_s slb	STREET LIGHT UTILITY BOX	_s slb	STREET LIGHT UTILITY BOX
Δ	TEMPORARY CONTROL POINT	Δ	TEMPORARY CONTROL POINT
8"t	TREE TRUNK LOCATION AND SIZE	<i>8"</i> t ●	TREE TRUNK LOCATION AND SIZE
tw	TREE WELL	tw	TREE WELL

LICA DETEDOEN		
LISA PETERSEN		
TOWN ENGINEER		

UTILITY MANHOLE - TYPE UNKNOWN

WATER METER

WATER VALVE

DATE


UTILITY MANHOLE - TYPE UNKNOWN

WATER METER


WATER VALVE

APRIL 13, 2020	NTS	SS	CCS	MW	ГР	
DATE:	SCALE:	DESIGN:	DRAWN:	CHECK:	ENGR:	

GATOS IC WORKS

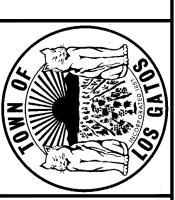



PROJECT NO. 19-813-0231
AND PEDESTRIAN IMPROVEMEN'
(KENNEDY ROAD) Щ BICYCL

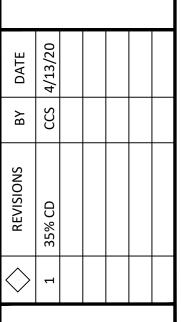



TOWN OF LOS GATOS STANDARD NOTES

- 1. ALL WORK SHALL BE PERFORMED IN CONFORMANCE WITH THE THESE PLANS, THE PROJECT SPECIFICATIONS, AND THE TOWN OF LOS GATOS ENGINEERING DESIGN STANDARDS AND SPECIFICATIONS (UNLESS SPECIFICALLY STATED OTHERWISE ON THE PLANS).
- 2. IT SHALL BE THE RESPONSIBILITY OF THE CONTRACTOR TO IDENTIFY, LOCATE AND PROTECT ALL UNDERGROUND FACILITIES. THE CONTRACTOR SHALL NOTIFY USA (UNDERGROUND SERVICE ALERT) AT 1-800-227-2600 A MINIMUM OF FORTY-EIGHT (48)
- 3. THE CONTRACTOR SHALL COMPLY WITH ALL LOCAL, STATE AND FEDERAL LAWS, CODES RULES AND REGULATIONS GOVERNING THE WORK IDENTIFIED ON THESE PLANS. THESE SHALL INCLUDE, WITHOUT LIMITATION, SAFETY AND HEALTH RULES AND REGULATIONS ESTABLISHED BY OR PURSUANT TO THE OCCUPATIONAL SAFETY AND HEALTH ACT OR ANY OTHER APPLICABLE PUBLIC AUTHORITY.
- 4. THE GENERAL CONTRACTOR SHALL PROVIDE QUALIFIED SUPERVISION ON THE JOB SITE AT ALL TIMES DURING CONSTRUCTION.
- 5. THE CONTRACTOR SHALL EXERCISE ALL NECESSARY CAUTION TO AVOID DAMAGE TO ANY EXISTING TREES, SURFACE IMPROVEMENTS, DRAINAGE, WATER, SEWER, ELECTRICAL, OR TELECOMMUNICATION FACILITIES WHETHER ABOVE GROUND OR UNDERGROUND. THE
- 6. THE CONTRACTOR SHALL COORDINATE ALL UTILITY INFORMATION SHOWN ON THE PLANS WITH UTILITY OWNERS FOR LAYOUT AND DETAILS OF INSTALLATION, RELOCATION, ADJUSTMENT, AND ABANDONMENT.
- 10. LOCATIONS OF EXISTING UNDERGROUND UTILITIES SHOWS ARE BASED ON FIELD SURVEY AND/OR AVAILABLE UTILITY AS-BUILTS. IT IS THE CONTRACTOR'S RESPONSIBILITY TO
- 11. THE CONTRACTOR TO PROTECT ALL EXISTING UTILITIES AND SERVICE LATERALS FROM DAMAGE DUE TO THE CONTRACTOR'S OPERATIONS. ANY AND ALL UTILITY SERVICES THAT ARE DAMAGED DURING CONSTRUCTION SHALL BE REPAIRED OR REPLACED TO THE SATISFACTION OF THE UTILITY OWNER. THE CONTRACTOR TO CONTACT UTILITY COMPANIES TO RELOCATE UTILITIES THEM IF NECESSARY TO COMPLETE THE PROJECT AT
- 12. HORIZONTAL AND VERTICAL CONTROLS SHALL BE SET AND CERTIFIED BY A LICENSED
- 13. THE CONTRACTOR SHALL INSTALL AND MAINTAIN TEMPORARY CONSTRUCTION FENCING, BARRICADES, LIGHTS, FLAGGERS, AND SIGNS THAT ARE NECESSARY TO GIVE ADEQUATE WARNING AND PROTECTION TO THE PUBLIC AT ALL TIMES.
- 14. SURVEY MONUMENT PRESERVATION AND RESTORATION: ALL MONUMENTS. LOT CORNER PIPES, AND OTHER PERMANENT MONUMENTS DISTURBED DURING THE PROCESS OF CONSTRUCTION SHALL BE REPLACED AND A RECORD OF SURVEY OR CORNER RECORD PER SECTION 8771 OF THE PROFESSIONAL LAND SURVEYOR'S ACT FILED BEFORE ACCEPTANCE OF THE IMPROVEMENTS BY THE TOWN. COPIES OF ANY RECORD OF SURVEY OR CORNER RECORDS SHALL BE SUBMITTED TO THE TOWN.
- 15. THE CONTRACTOR SHALL KEEP UP-TO-DATE A COMPLETE RECORD OF PRINTS OF THE CONTRACT DRAWINGS SHOWING EVERY CHANGE FROM THE ORIGINAL DRAWINGS MADE DURING THE COURSE OF CONSTRUCTION, INCLUDING EXACT LOCATIONS, SIZES, MATERIALS, AND EQUIPMENT. A COMPLETE SET OF CORRECTED AND COMPLETED RECORD DRAWINGS (AS-BUILTS) SHALL BE SUBMITTED TO THE TOWN PUBLIC WORKS INSPECTOR PRIOR TO FINAL ACCEPTANCE.
- 16. THE CONTRACTOR TO CUT AND CAP ABANDONED OR RETIRED UTILITIES AS SHOWN ON THE PLANS PER TOWN STANDARDS.
- 17. THE CONTRACTOR SHALL PROVIDE AND MAINTAIN PEDESTRIAN ACCESS AND SAFETY AT
- 18. GOOD HOUSEKEEPING PRACTICES SHALL BE OBSERVED AT ALL TIMES DURING THE COURSE OF CONSTRUCTION. SUPERINTENDENCE OF CONSTRUCTION SHALL BE DILIGENTLY PERFORMED BY A PERSON OR PERSONS AUTHORIZED TO DO SO AT ALL TIMES DURING WORKING HOURS. THE STORING OF GOODS AND/OR MATERIALS IN THE TOWN RIGHT-OF-WAY WILL NOT BE ALLOWED UNLESS APPROVED BY THE TOWN.
- 19. ALL WORK SHALL BE PERFORMED IN SUCH A MANNER AS TO COMPLY WITH THE STANDARDS ESTABLISHED BY THE AIR QUALITY MANAGEMENT DISTRICT FOR AIRBORNE

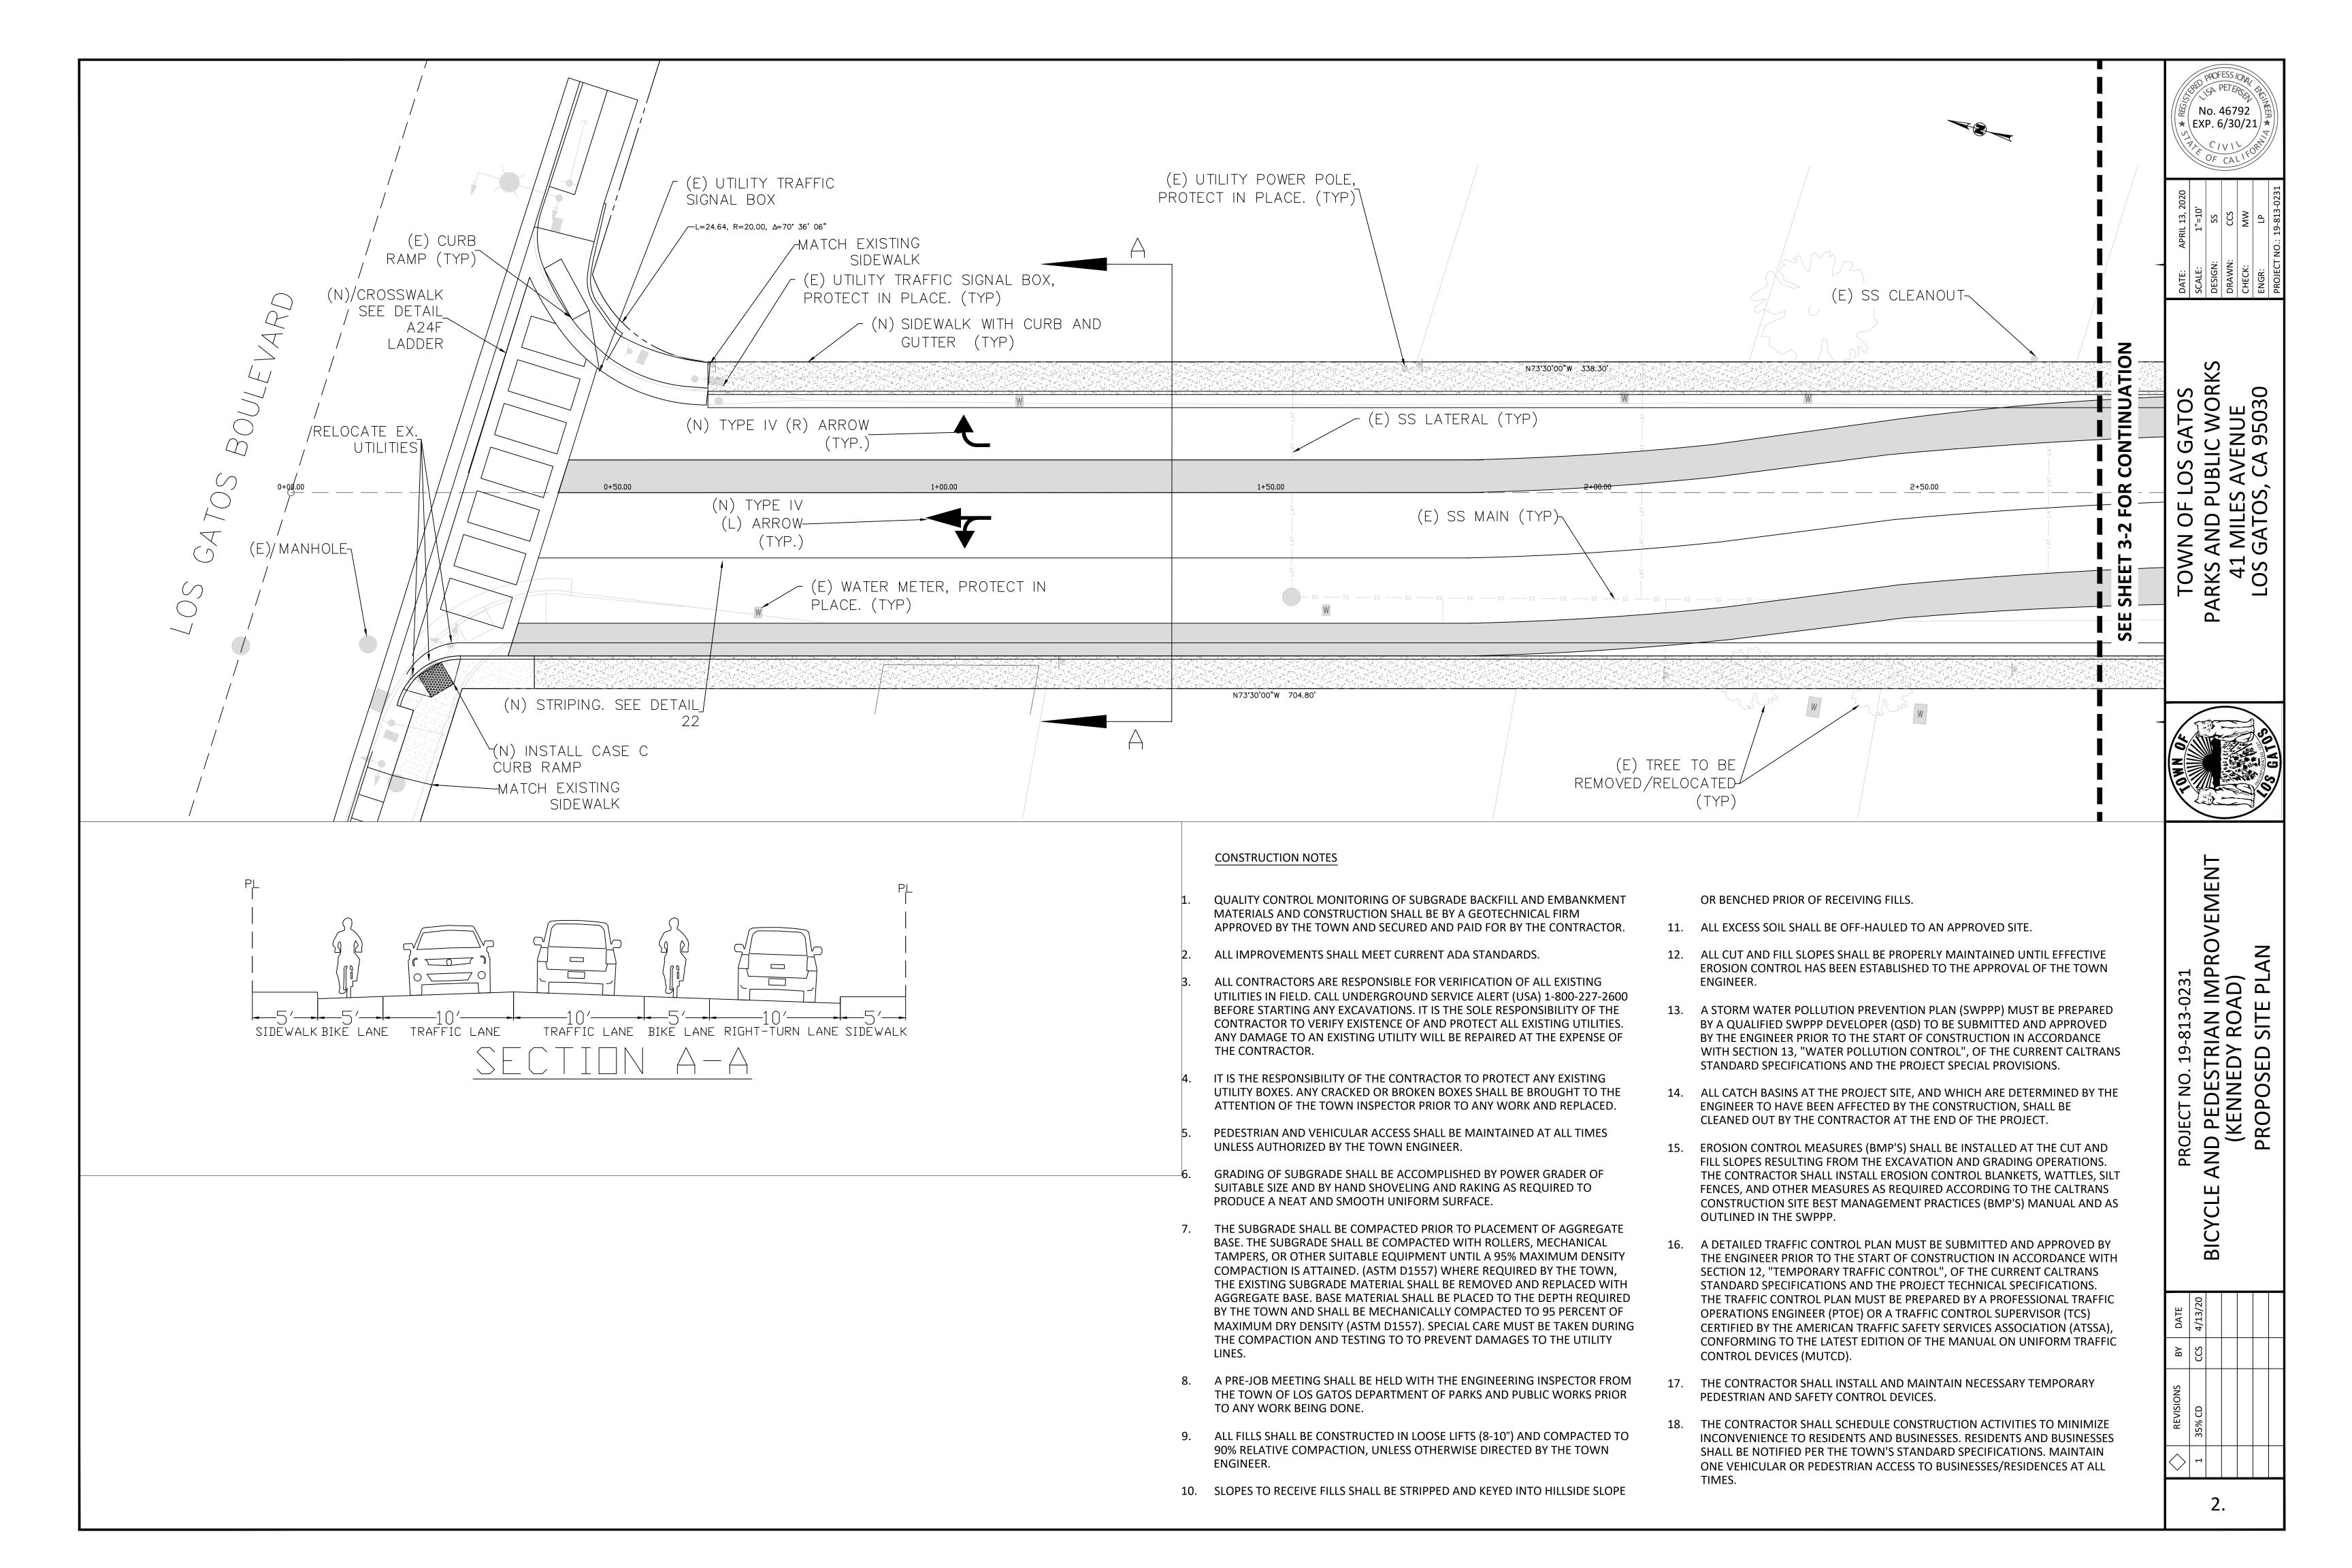

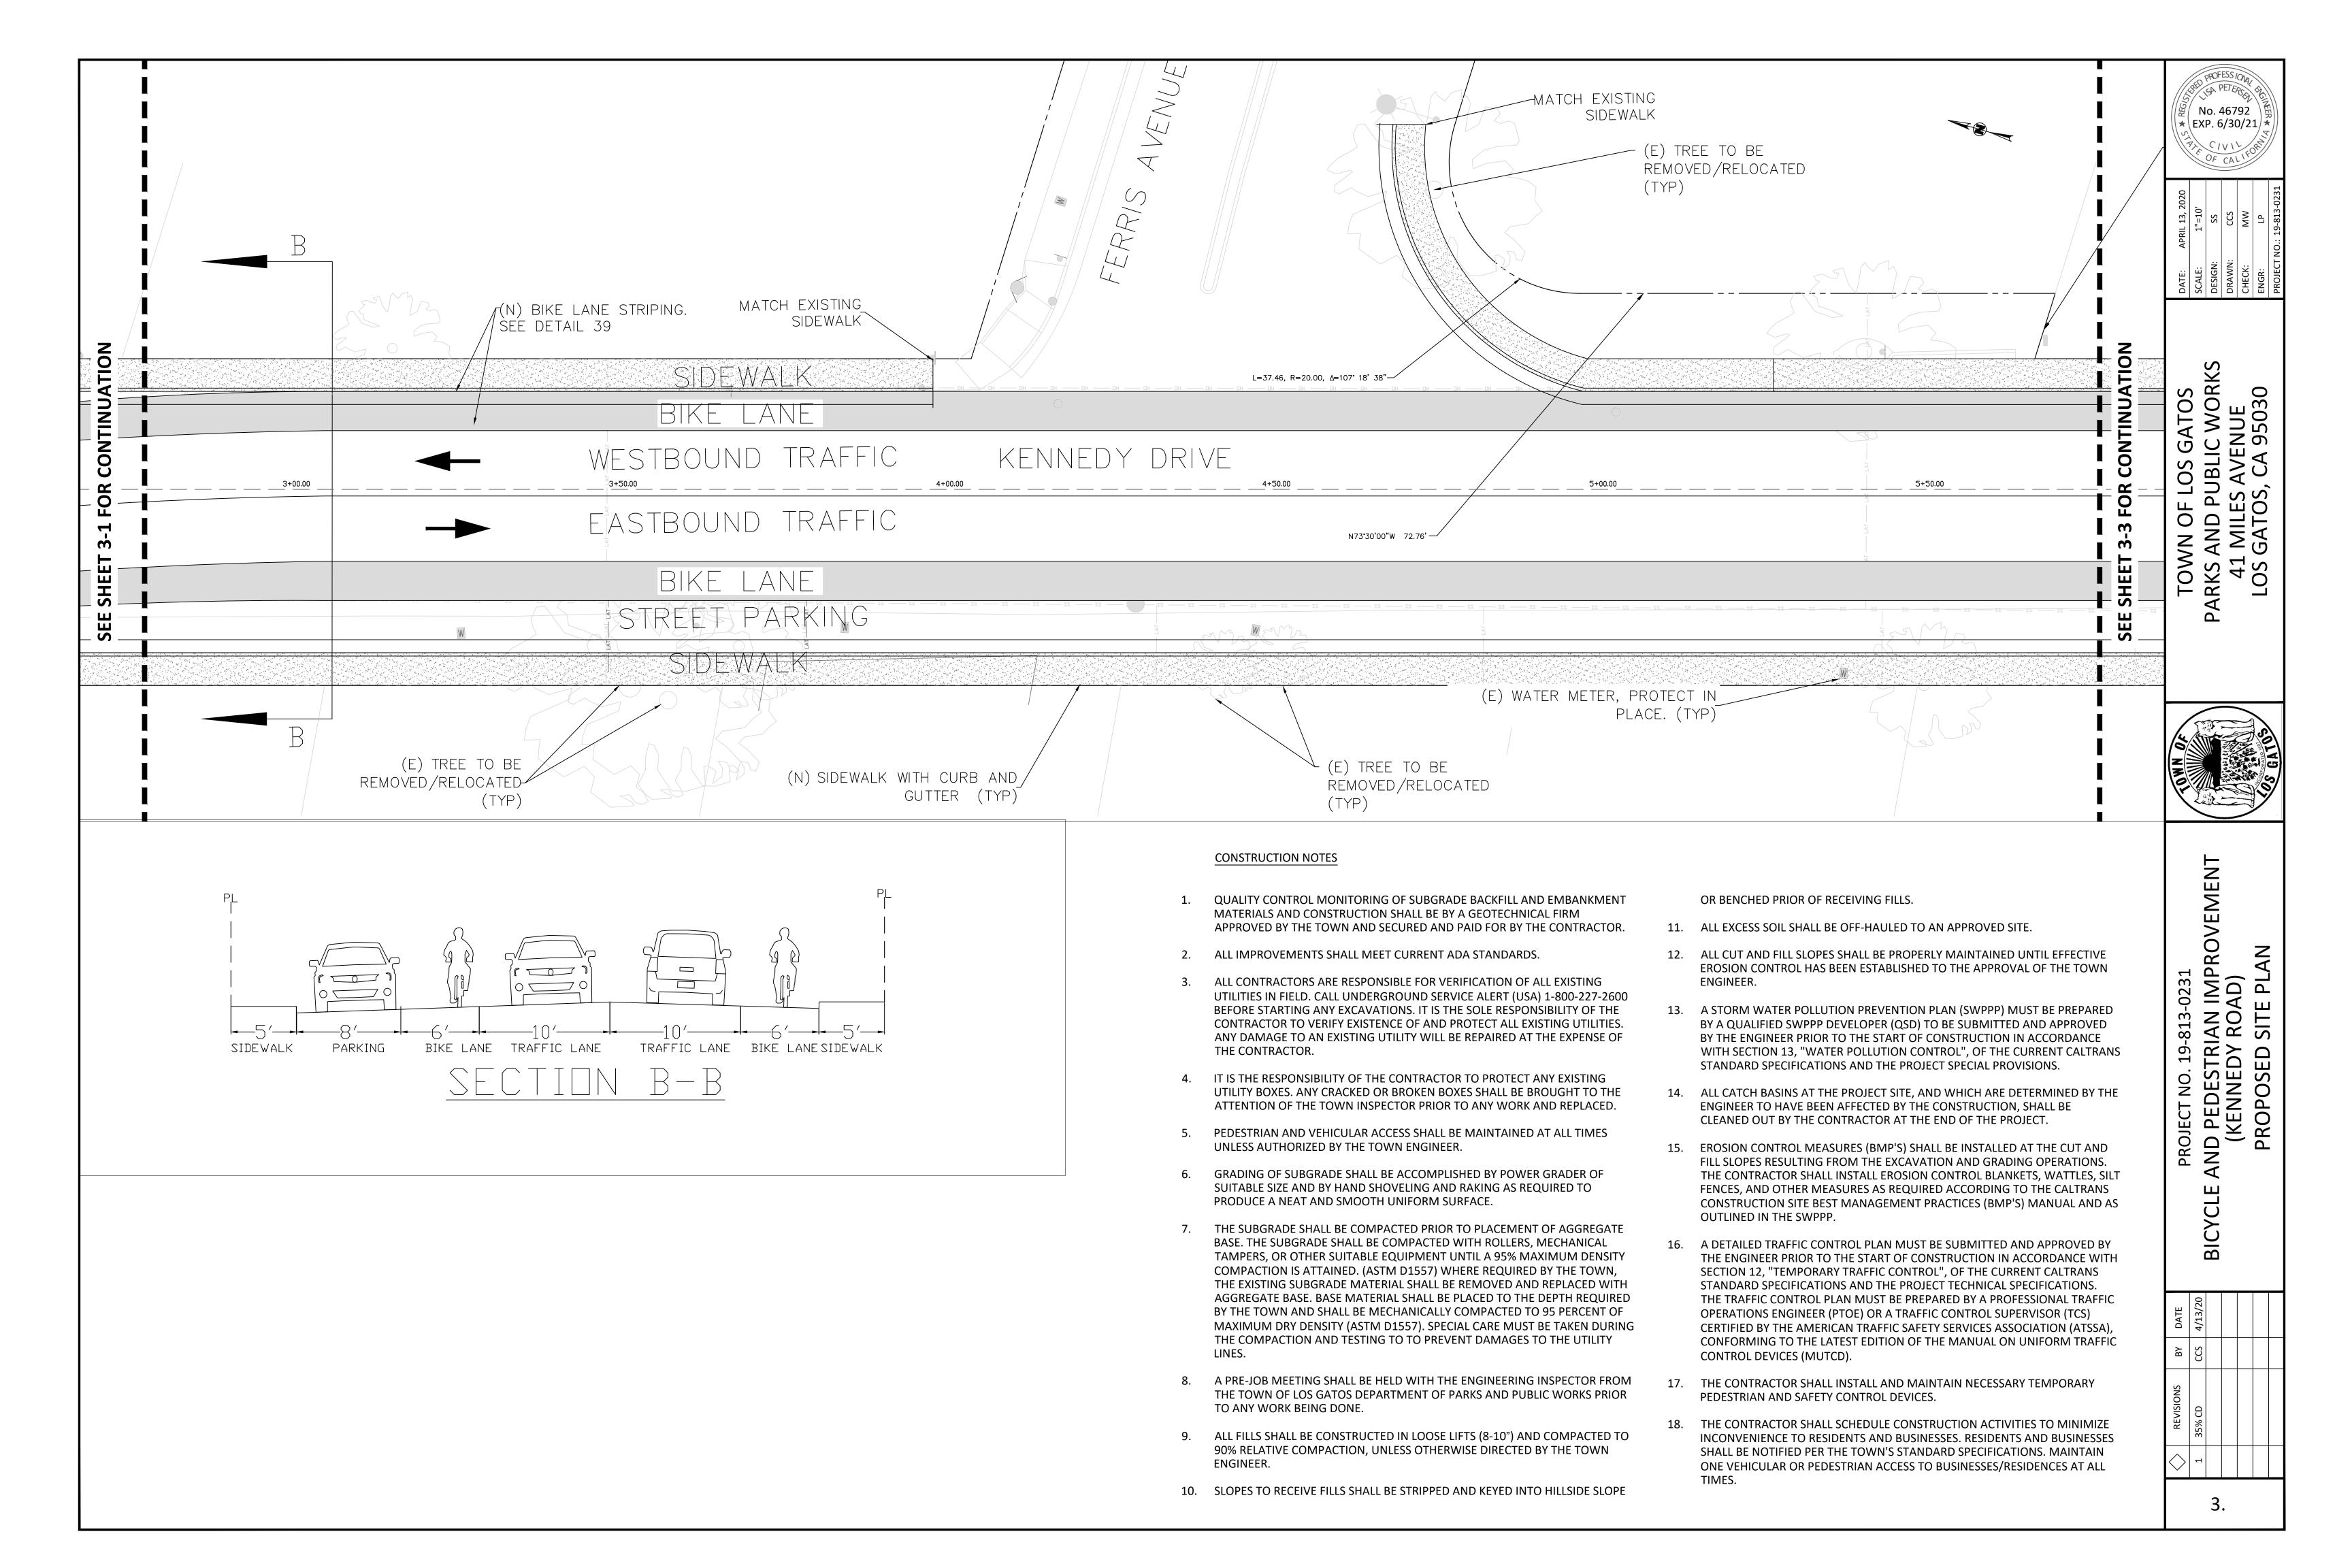

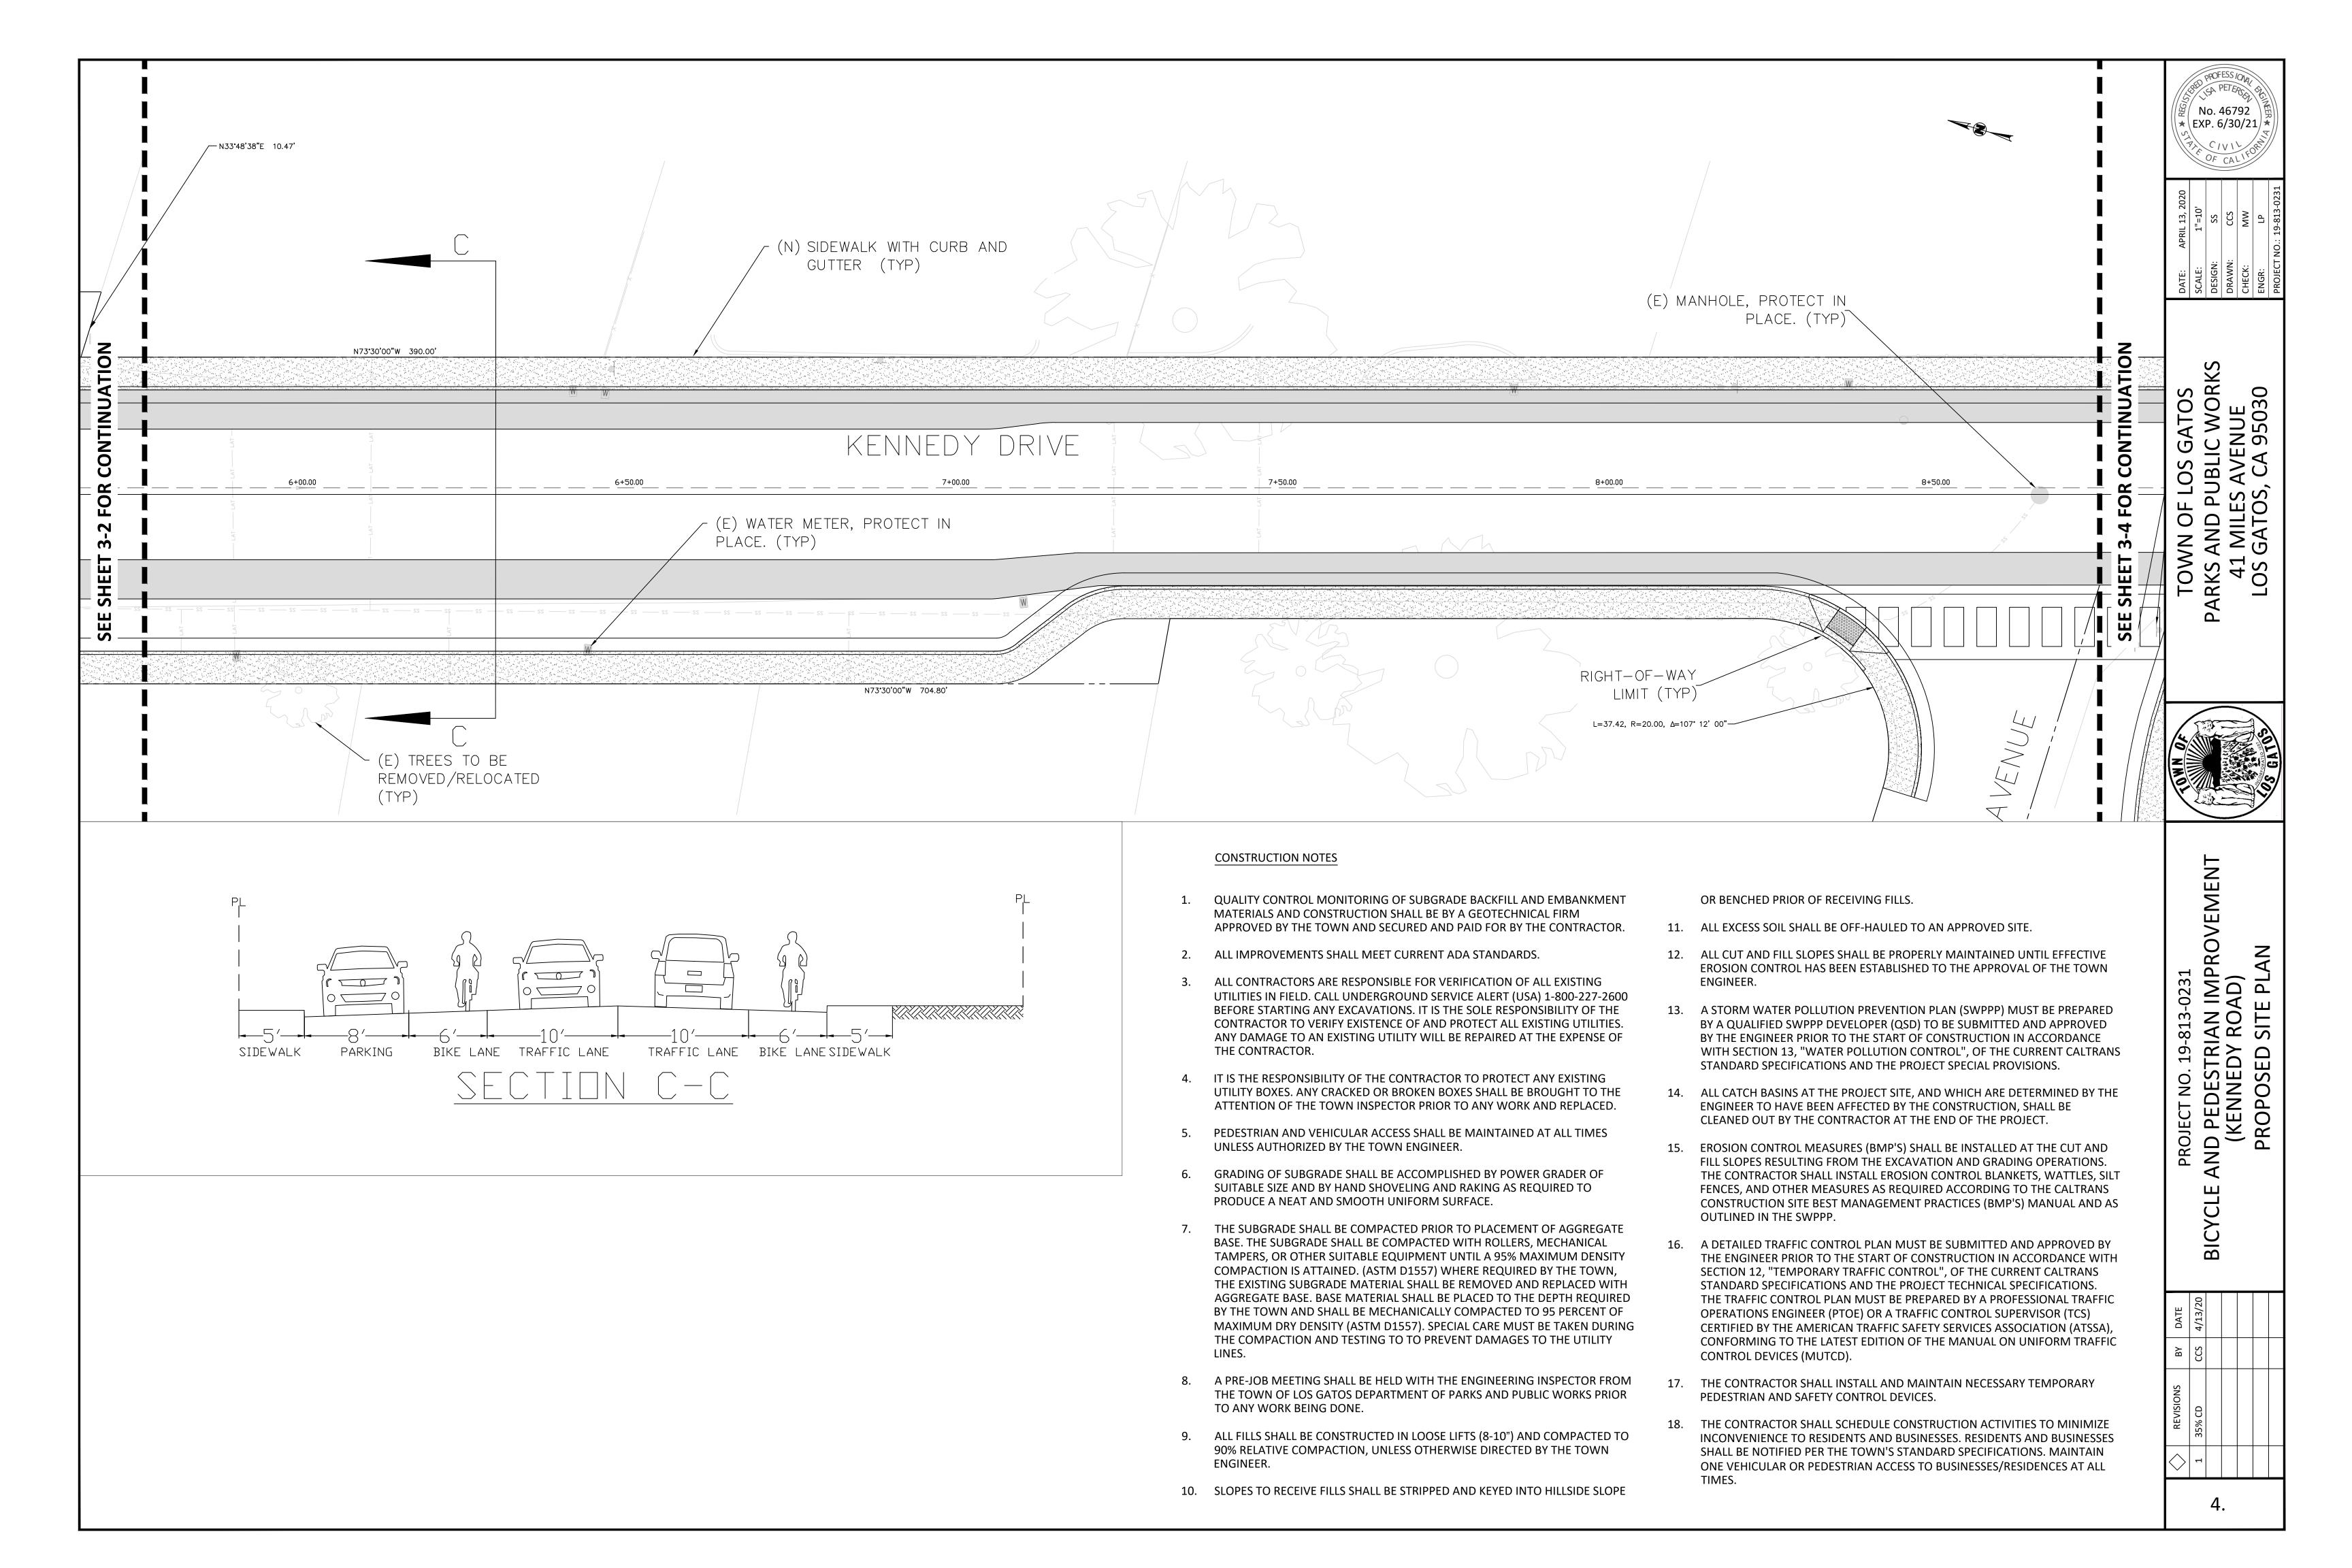

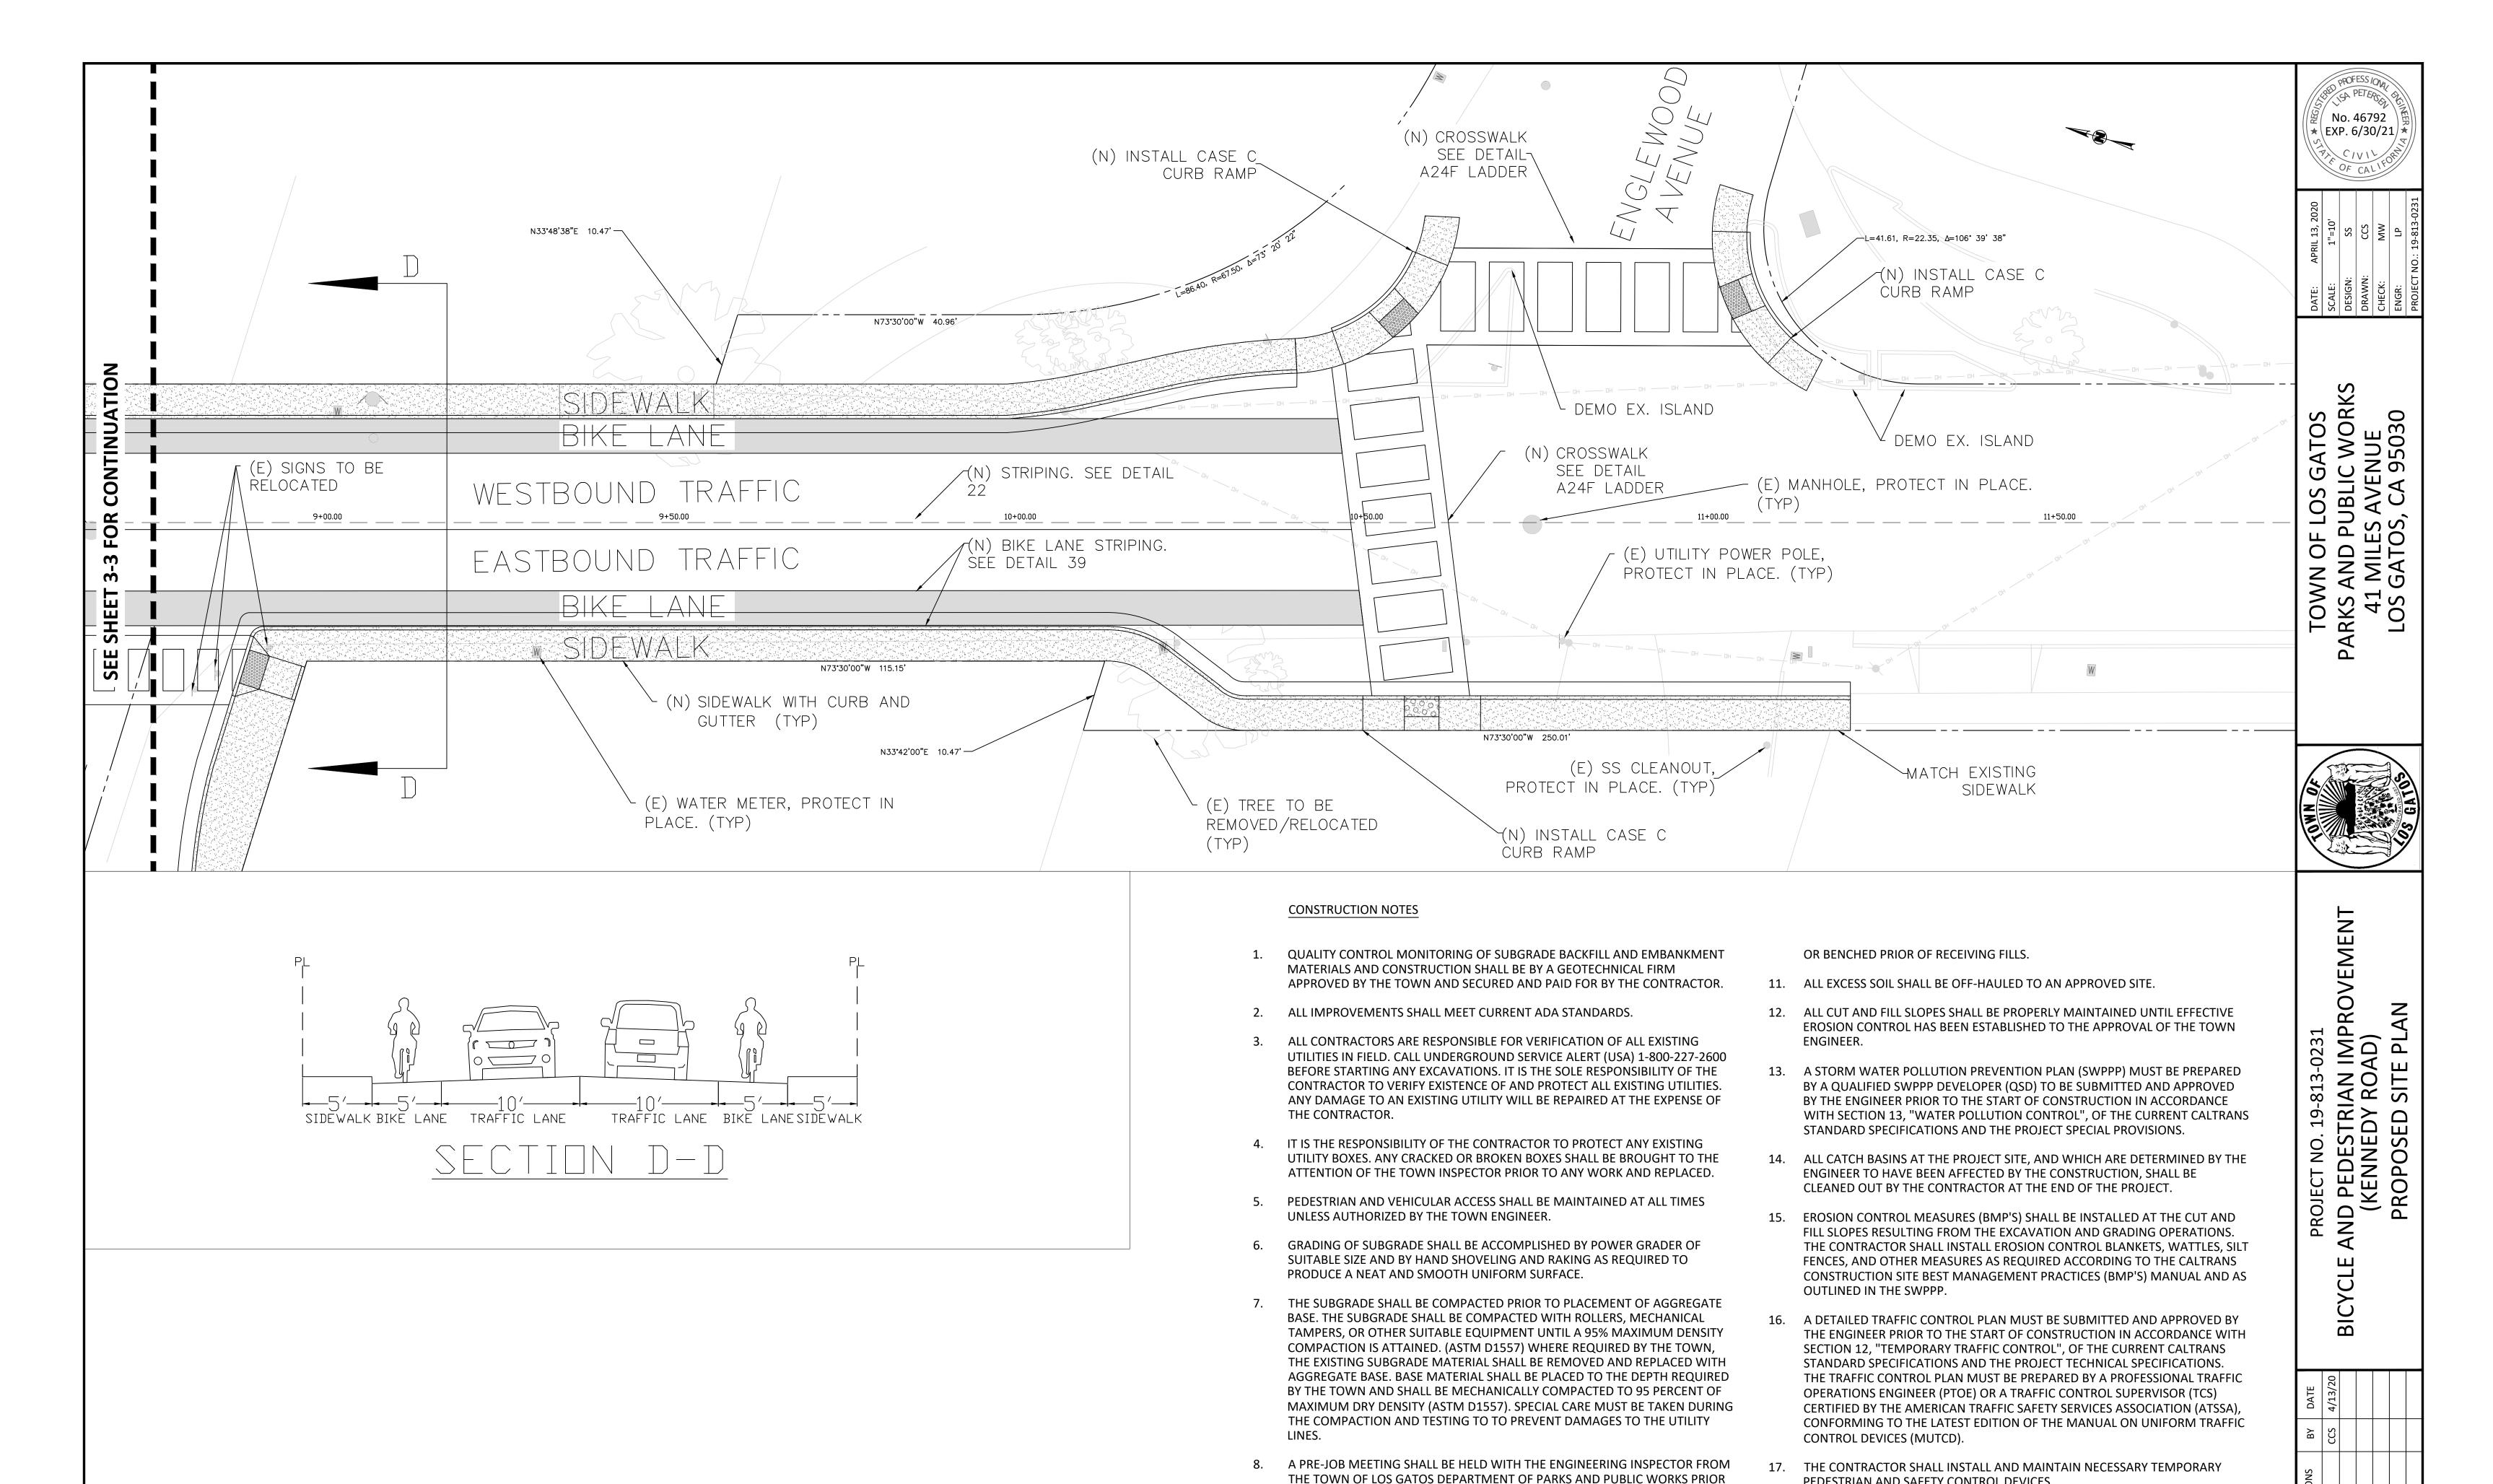

TO ANY WORK BEING DONE.

ENGINEER.

ALL FILLS SHALL BE CONSTRUCTED IN LOOSE LIFTS (8-10") AND COMPACTED TO

90% RELATIVE COMPACTION, UNLESS OTHERWISE DIRECTED BY THE TOWN

10. SLOPES TO RECEIVE FILLS SHALL BE STRIPPED AND KEYED INTO HILLSIDE SLOPE

PEDESTRIAN AND SAFETY CONTROL DEVICES.

TIMES.

18. THE CONTRACTOR SHALL SCHEDULE CONSTRUCTION ACTIVITIES TO MINIMIZE

INCONVENIENCE TO RESIDENTS AND BUSINESSES. RESIDENTS AND BUSINESSES

SHALL BE NOTIFIED PER THE TOWN'S STANDARD SPECIFICATIONS. MAINTAIN

ONE VEHICULAR OR PEDESTRIAN ACCESS TO BUSINESSES/RESIDENCES AT ALL

5.